



**Wendover**  
 GOSOD CROESFAN HEB EI RHEOLI AR LINELL  
 DYMUNIAD CERDDWYR  
 UNCONTROLLED CROSSING TO BE  
 INSTALLED ON PEDESTRIAN DESIRE LINE.

GWELLIANNAU I'R DROEDFFORDD A'R  
 GROESFAN  
 PEDESTRIAN FOOTWAY AND CROSSING TO  
 BE IMPROVED.

GOSOD BWRDD ARAFU FEL Y DANGOSIR GAN  
 DDARPARU CYSYLLTEDD A'R LLWYBR  
 CYD-DDEFNYDDIO TUA'R DE  
 RASIED TABLE TO BE INSTALLED AS  
 SHOWN PROVIDING CONNECTIVITY TO  
 SOUTH BOUND SUP

CULHAU'R DROEDFFORDD I LON GERBYDAU  
 5.5M  
 FOOTWAY NARROWED TO ALLOW 5.5M  
 CARRIAGEWAY.

EHANGU'R DROEDFFORDD AR YR OCHR  
 DDWYREINIOL YN UNOL A'R FANYLEB  
 LLWYBRAU CYD-DDEFNYDDIO  
 FOOTWAY ON EAST SIDE TO BE WIDENED  
 TO SUP SPECIFICATION

GOSOD CROESFAN A BWRDD ARAFU HEB EI  
 REOLI GAN DDARPARU MAN CROESI AR  
 CYFER Y LLWYBR CYD-DDEFNYDDIO O OCHR  
 DDWYREINIOL I OCHR ORLLEWNL STOKES  
 AVENUE  
 RAISED TABLE UNCONTROLLED CROSSING  
 TO BE INSTALLED PROVIDING CROSS  
 OVER FOR SUP FROM EAST TO WEST  
 SIDE OF STOKES AVENUE.

EHANGU'R DROEDFFORDD BRESENNOL I'R  
 YMYL GLASWELLTOG. CYNNAL MYNEDIAD I'R  
 LLWYBRAU PRESENNOL AR HYD Y LLWYBR  
 EXITING FOOTWAY WIDENED INTO GRASS  
 VERGE. ACCESS MAINTAINED TO EXISTING  
 PATHWAYS ALONG ROUTE.

GOSOD CROESFAN A BWRDD ARAFU HEB EI  
 REOLI GAN DDARPARU MAN CROESI AR  
 CYFER Y LLWYBR CYD-DDEFNYDDIO O OCHR  
 DDWYREINIOL I OCHR ORLLEWNL STOKES  
 AVENUE  
 RAISED TABLE UNCONTROLLED CROSSING  
 TO BE INSTALLED PROVIDING CROSS  
 OVER FOR SUP FROM EAST TO WEST  
 SIDE OF STOKES AVENUE.

CYNNLUN O'R LLEOLIAD - GRADDFA: 1:10,000  
 LOCATION PLAN - SCALE 1:10,000

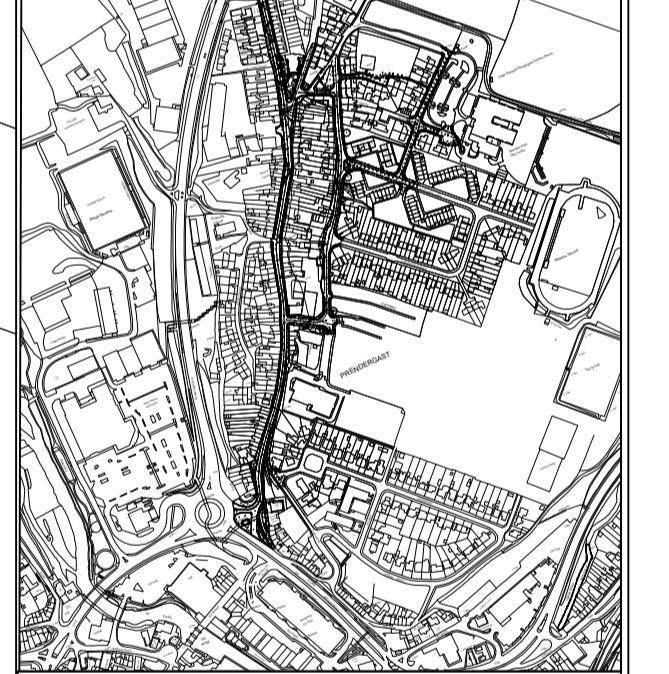

Darn o'r Arolwg Ordnans  
 EXTRACT FROM ORDNANCE SURVEY  
 SN1114

REV	DESCRIPTION	BY	DATE

**PEMBROKESHIRE  
 COUNTY COUNCIL  
 CYNGOR SIR  
 PENFRO**

Cyngor Sir Penfro, Neuddy Sir, HWLFFORDD, Sir Benfro, SA61 1TP  
 Pembrokehire County Council, County Hall, HAVERFORDWEST, Pembrokehire, SA61 1TP  
 Ffôn: 01437 764551 Teli: 01437 764551  
 www.pembrokeshire.gov.uk

PROJECT TITLE  
**PRENDERGAST DEVELOPMENT  
 ONE WAY SYSTEM & SUP FACILITY**

DRAWING TITLE  
**PUBLIC CONSULTATION  
 INSERT  
 H**

SCALE	AS SHOWN	DRAWN BY	R.	8/24
PROJECT PHASE	F	CHECKED	AP	8/24

PROJECT No. CA1870 F106