



GWELER Y TROSLWLG - MEWNOSODIAD E - GRADDFA 1:200

INSERT E - SCALE 1:200

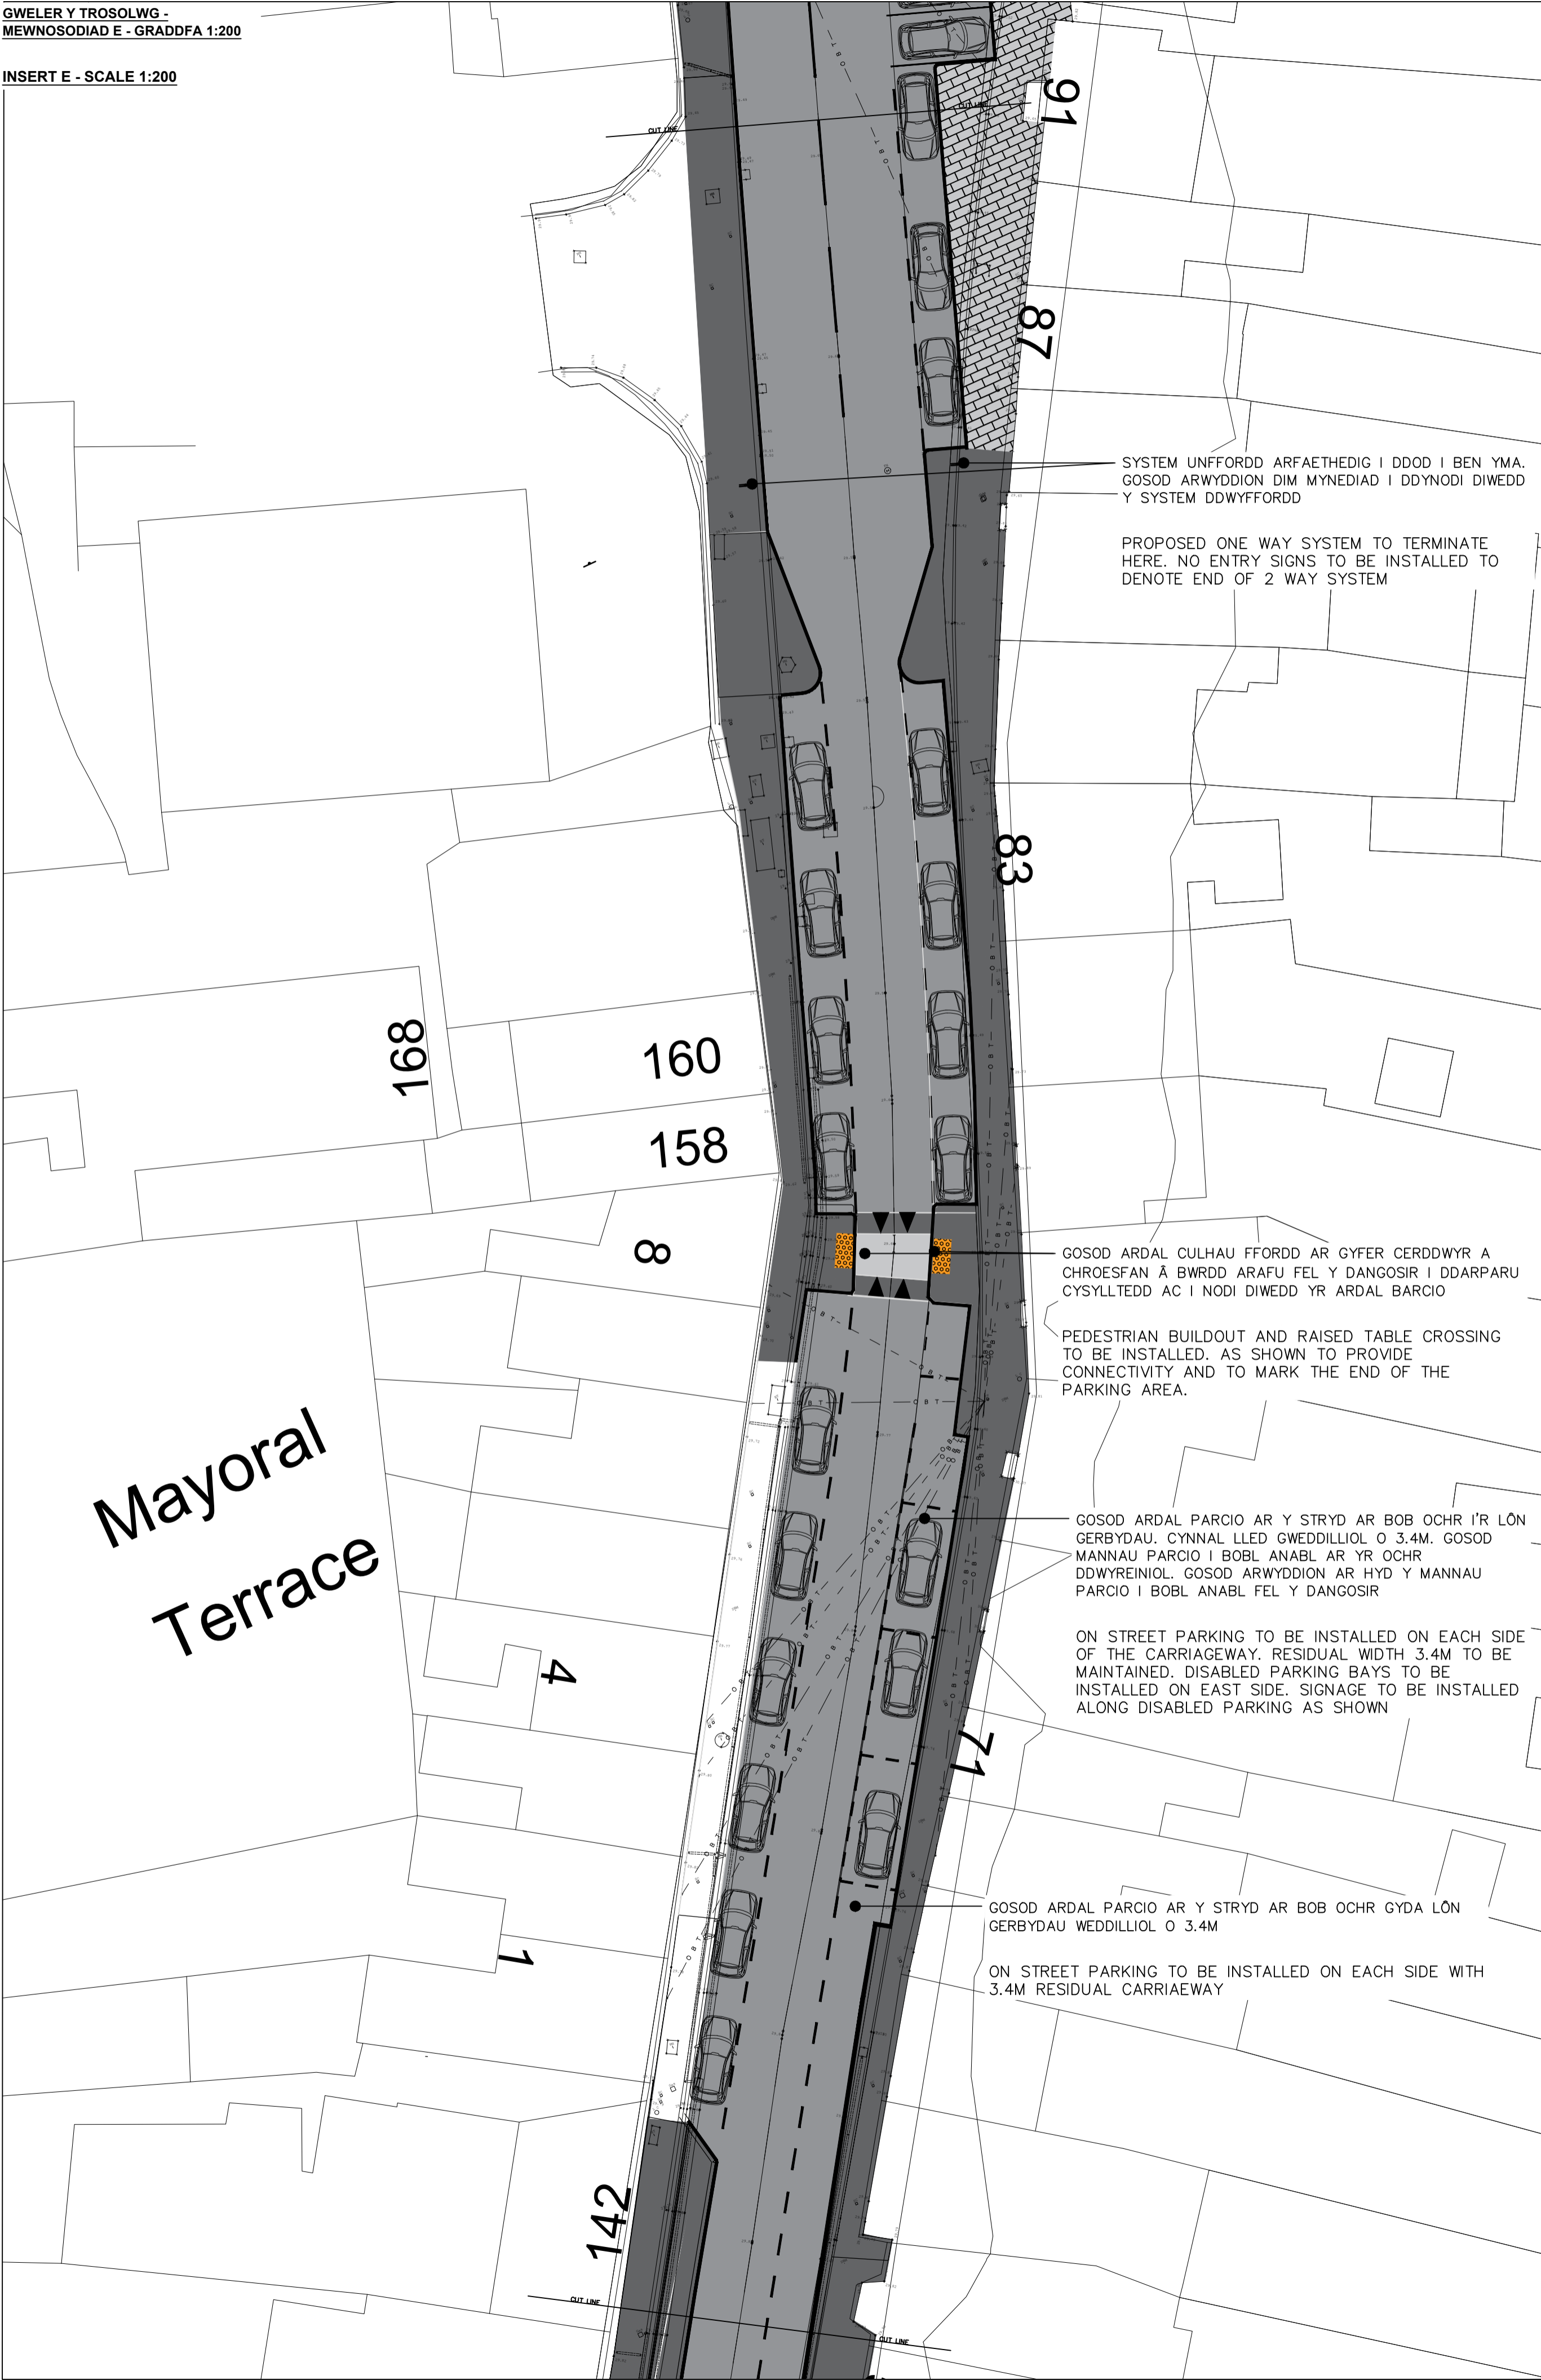

GWELER Y TROSLWLG - MEWNOSODIAD F - GRADDFA 1:200

INSERT F - SCALE 1:200

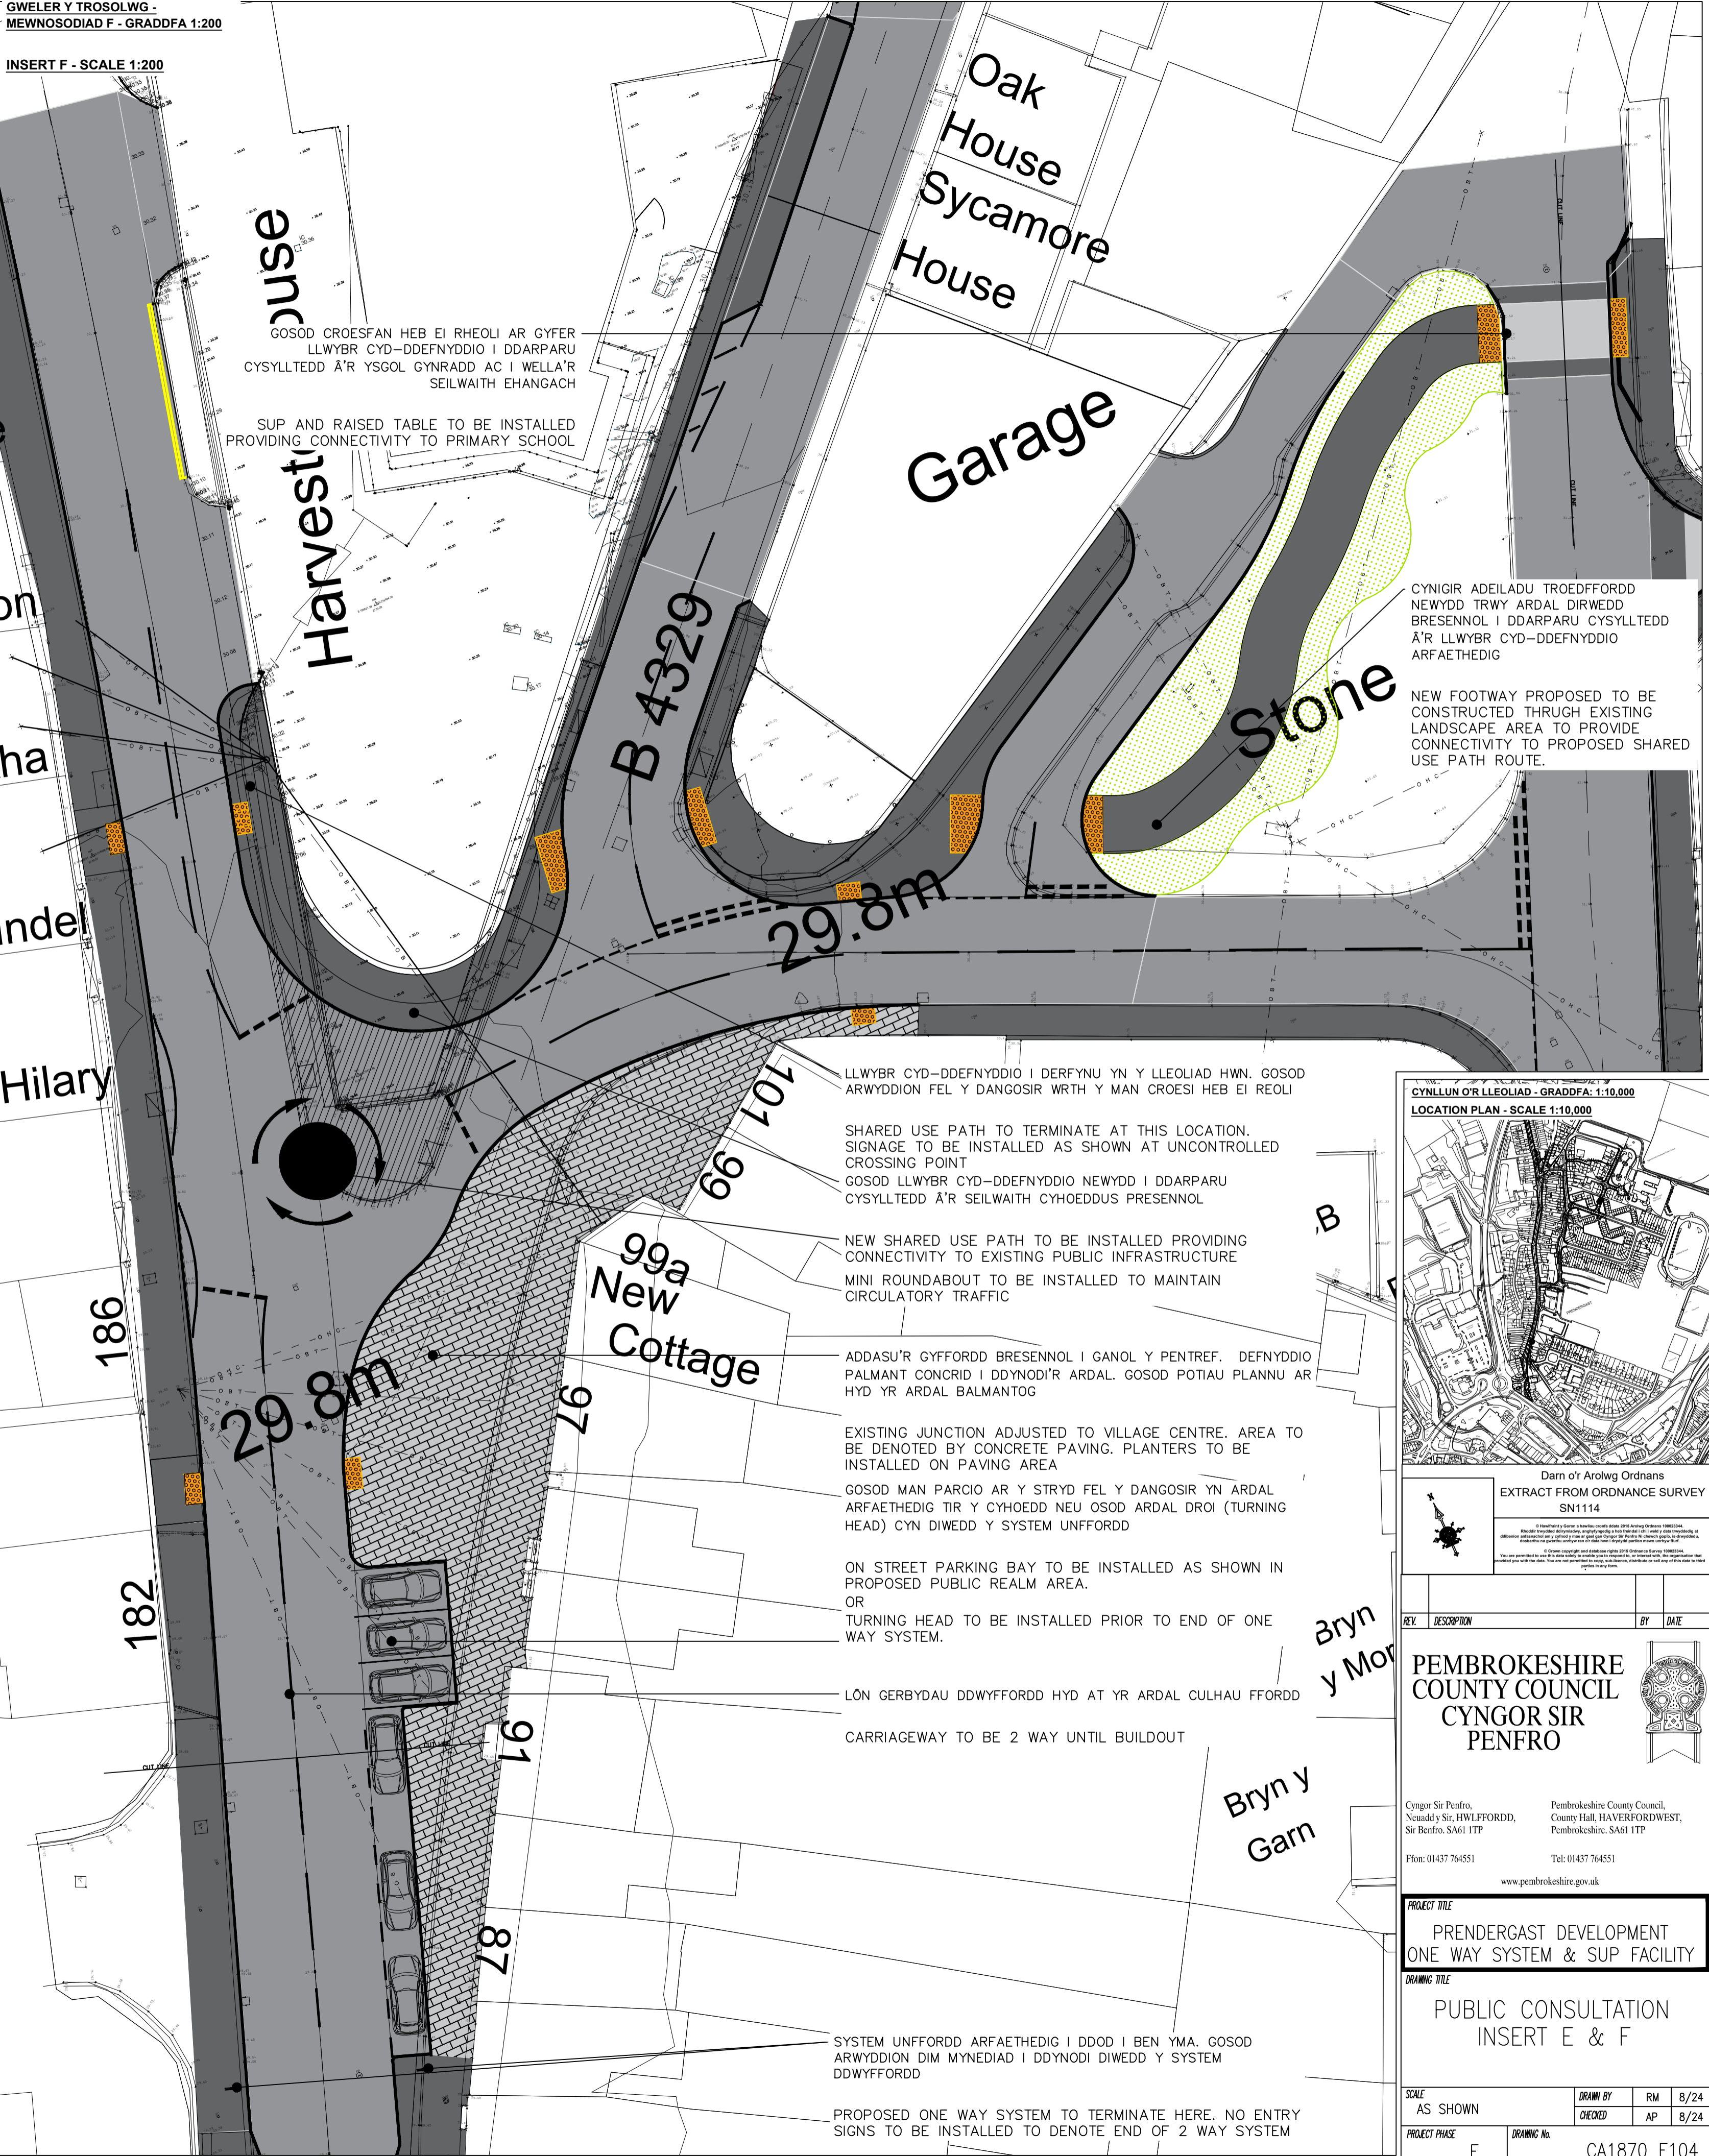

CYLLUN O'R LLEOLIAD - GRADDFA: 1:10,000
LOCATION PLAN - SCALE 1:10,000



Dam o'r Arolwg Ordnans
EXTRACT FROM ORDNANCE SURVEY
SN1114

REV	DESCRIPTION	BY	DATE

PEMBROKESHIRE COUNTY COUNCIL
CYNGOR SIR PENFRO

Cyngor Sir Penfro, Neuddi y Sir, HWLFFORDD, Sir Benfro, SA61 1TP
Ffôn: 01437 764551
www.pembrokeshire.gov.uk

Pembrokeshire County Council, County Hall, HAVERFORDWEST, Pembrokeshire, SA61 1TP
T2: 01437 764551

PROJECT TITLE			
PRENDERGAST DEVELOPMENT ONE WAY SYSTEM & SUP FACILITY			
DRAWING TITLE			
PUBLIC CONSULTATION INSERT E & F			
SCALE	AS SHOWN	DRAWN BY	RM 8/24
PROJECT PHASE	F	CHECKED	AP 8/24
DRAWING No.		CA1870 F104	