


GWELER Y TROSOLWIG -  
MEWNOSODIAD G - GRADDFA 1:200  
INSERT G - SCALE 1:200

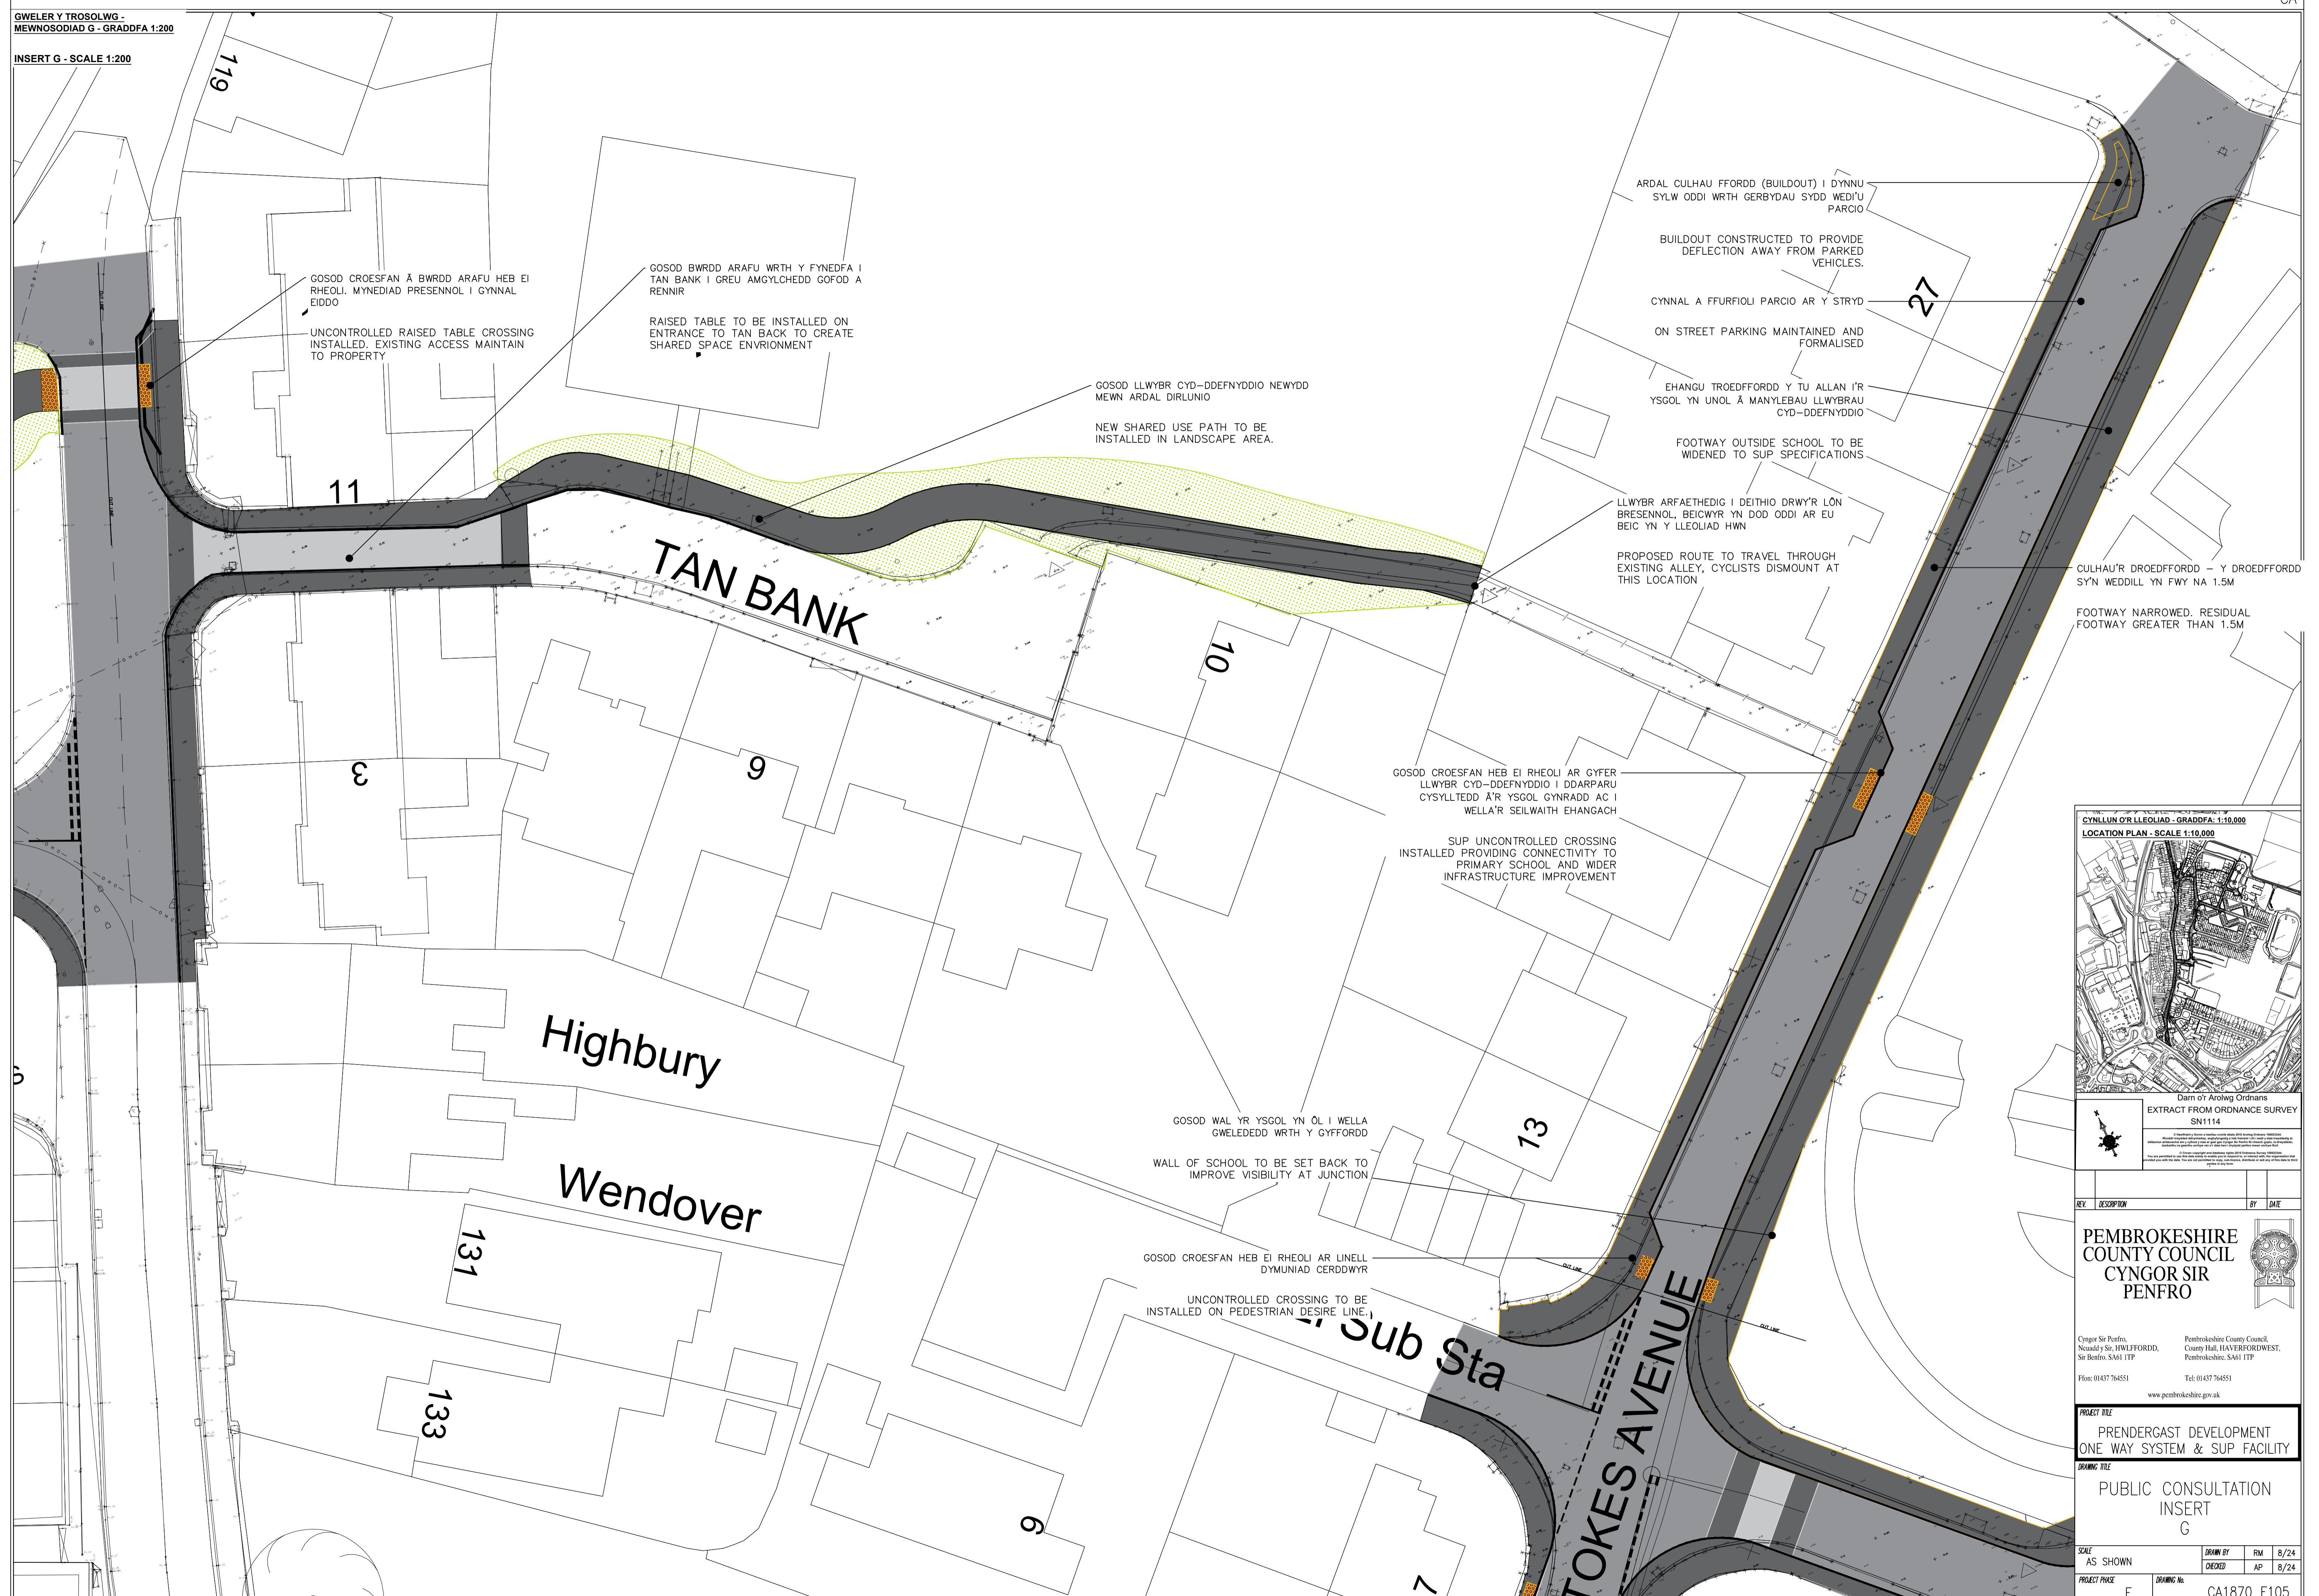

GOSOD CROESFAN A BWRDD ARAFU HEB EI RHEOLI. MYNEDIAD PRESENNOL I GYNNAL EIDDO  
UNCONTROLLED RAISED TABLE CROSSING INSTALLED. EXISTING ACCESS MAINTAIN TO PROPERTY

GOSOD BWRDD ARAFU WRTH Y FYNEDFA I TAN BANK I GREU AMGYLCHEDD GOFOD A RENNIR  
RAISED TABLE TO BE INSTALLED ON ENTRANCE TO TAN BANK TO CREATE SHARED SPACE ENVIRONMENT

GOSOD LLWYBR CYD-DDEFNYDDIO NEWYDD MEWN ARDAL DIRLUNIO  
NEW SHARED USE PATH TO BE INSTALLED IN LANDSCAPE AREA.

ARDAL CULHAU FFRDD (BUILDOUT) I DYNNU SYLW ODDI WRTH GERBYDAU SYDD WEDTU PARCIO  
BUILDOUT CONSTRUCTED TO PROVIDE DEFLECTION AWAY FROM PARKED VEHICLES.

CYNNAL A FFURFIOLI PARCIO AR Y STRYD  
ON STREET PARKING MAINTAINED AND FORMALISED

EHANGU TROEDFFORDD Y TU ALLAN I'R YSGOL YN UNOL A MANYLEBAU LLWYBRAU CYD-DDEFNYDDIO  
FOOTWAY OUTSIDE SCHOOL TO BE WIDENED TO SUP SPECIFICATIONS

LLWYBR ARFAETHEDIG I DEITHIO DRWYR LON BRESENNOL, BEICWYR YN DOD ODDI AR EU BEIC YN Y LLEOLIAD HWN  
PROPOSED ROUTE TO TRAVEL THROUGH EXISTING ALLEY, CYCLISTS DISMOUNT AT THIS LOCATION

CULHAU'R DROEDFFORDD - Y DROEDFFORDD SY'N WEDDILL YN FWY NA 1.5M  
FOOTWAY NARROWED. RESIDUAL FOOTWAY GREATER THAN 1.5M

GOSOD CROESFAN HEB EI RHEOLI AR GYFER LLWYBR CYD-DDEFNYDDIO I DDARPARU CYSYLLTEDD A'R YSGOL GYNRADD AC I WELLA'R SEILWAITH EHANGACH  
SUP UNCONTROLLED CROSSING INSTALLED PROVIDING CONNECTIVITY TO PRIMARY SCHOOL AND WIDER INFRASTRUCTURE IMPROVEMENT

GOSOD WAL YR YSGOL YN OL I WELLA GWLEDEDD WRTH Y GYFFORDD  
WALL OF SCHOOL TO BE SET BACK TO IMPROVE VISIBILITY AT JUNCTION

GOSOD CROESFAN HEB EI RHEOLI AR LINELL DYMUNIAD CERDDWYR  
UNCONTROLLED CROSSING TO BE INSTALLED ON PEDESTRIAN DESIRE LINE.

CYLLUN OR LLEOLIAD - GRADDFA 1:10,000  
LOCATION PLAN - SCALE 1:10,000

Darn o'r Arolwg Ordnans  
EXTRACT FROM ORDNANCE SURVEY  
SN1114

PEMBROKESHIRE COUNTY COUNCIL  
CYNGOR SIR PENFRO

Cyngor Sir Penfro, Neuddy Sir, HWLFFORDD, Sir Benfro SA61 1TP  
Pembrokeshire County Council, County Hall, HAVERFORDWEST, Pembrokeshire, SA61 1TP  
Ffôn: 01437 764551  
Tel: 01437 764551  
www.pembrokeshire.gov.uk

PROJECT TITLE			
PRENDERGAST DEVELOPMENT ONE WAY SYSTEM & SUP FACILITY			
DRAWING TITLE			
PUBLIC CONSULTATION INSERT G			
SCALE	AS SHOWN	DRAWN BY	RM 8/24
		CHECKED	AP 8/24
PROJECT PHASE	F	DRAWING No.	CA1870 F105