


Trefniant Cyffredinol - Graddfa 1:100

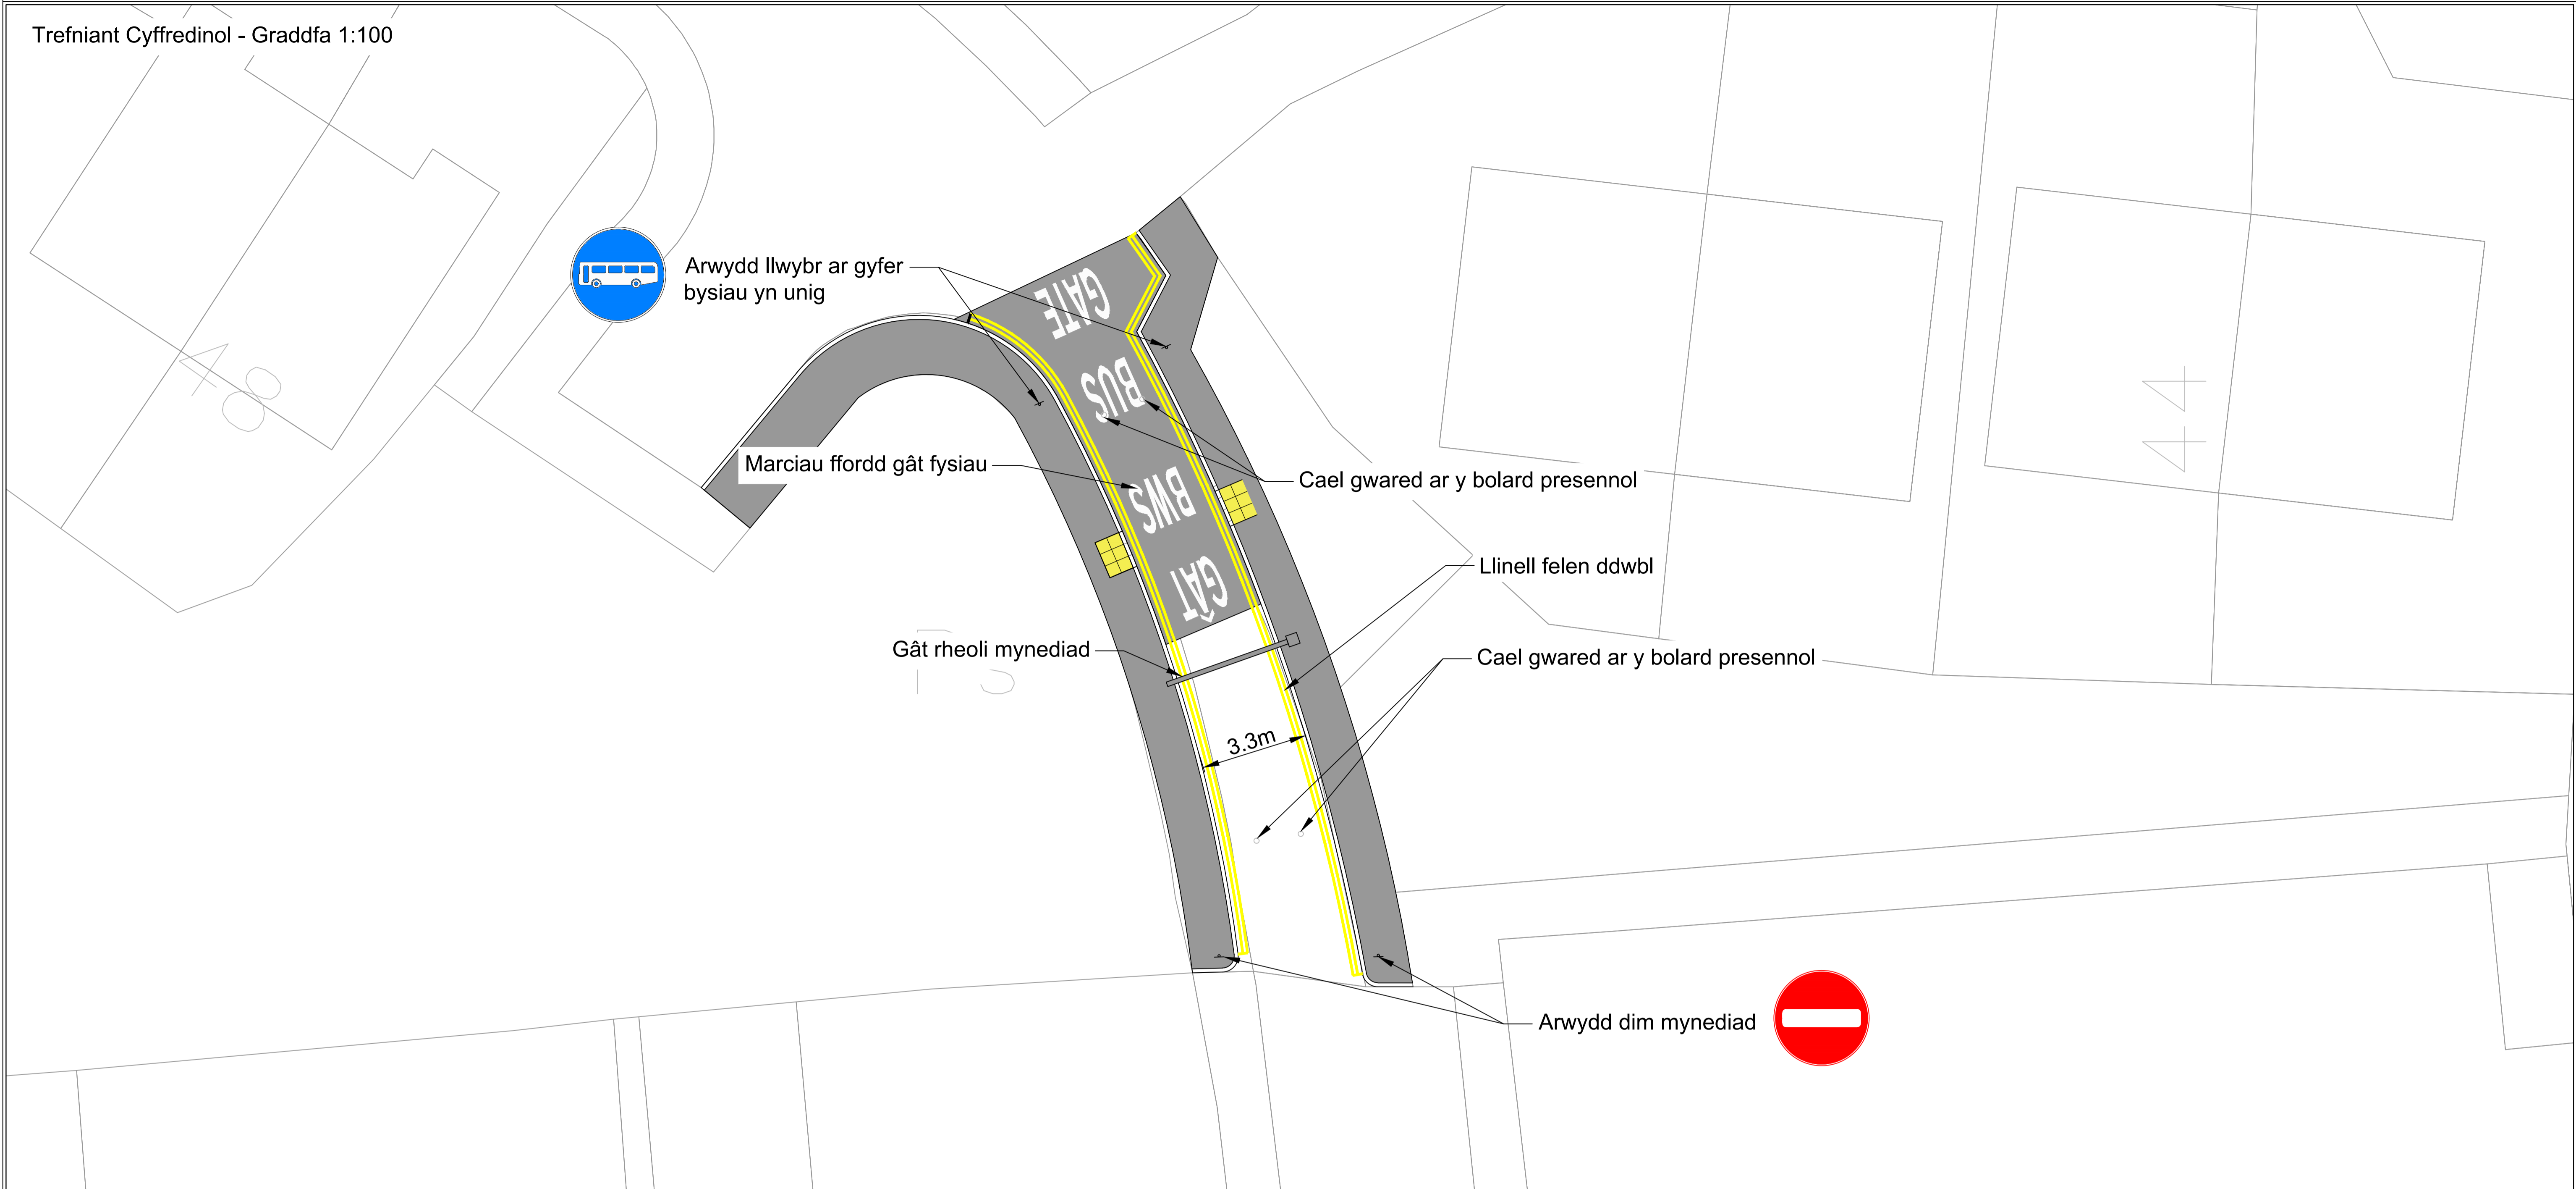

Eglurhad:

- Adeiladwaith tarmac arfaethedig
- Palmant botymog llwydfelyn arfaethedig

Noder:

Mae'r wybodaeth at ddibenion enghreifftiol yn unig ac mae'n bosibl y bydd yn newid yn seiliedig ar broffil ac amodau presennol y tir, ecoleg, draenio, cyfleustodau, perchnogaeth y tir ac ati.

Nid yw pob arwydd traffig i raddfa

Disgrifiad:

- Cael gwared ar y bolard presennol a'i droi'n gât fysiau
- Ehangu'r ffordd bresennol
- Gosod gât rwystro i reoli mynediad


Mantais:

- Dim ond cerbydau awdurdodedig all gael mynediad
- Atal traffig rhag defnyddio'r llwybr bysiau fel llwybr byr

Anfantais:

- Mae'n rhaid i gerbydau anawdurdodedig droi rownd yn y lleoliad hwn
- Ni all unrhyw gerbydau basio drwodd os byddant yn torri lawr yn annisgwyl

Cynllun Y Lleoliad - Graddfa 1:1000

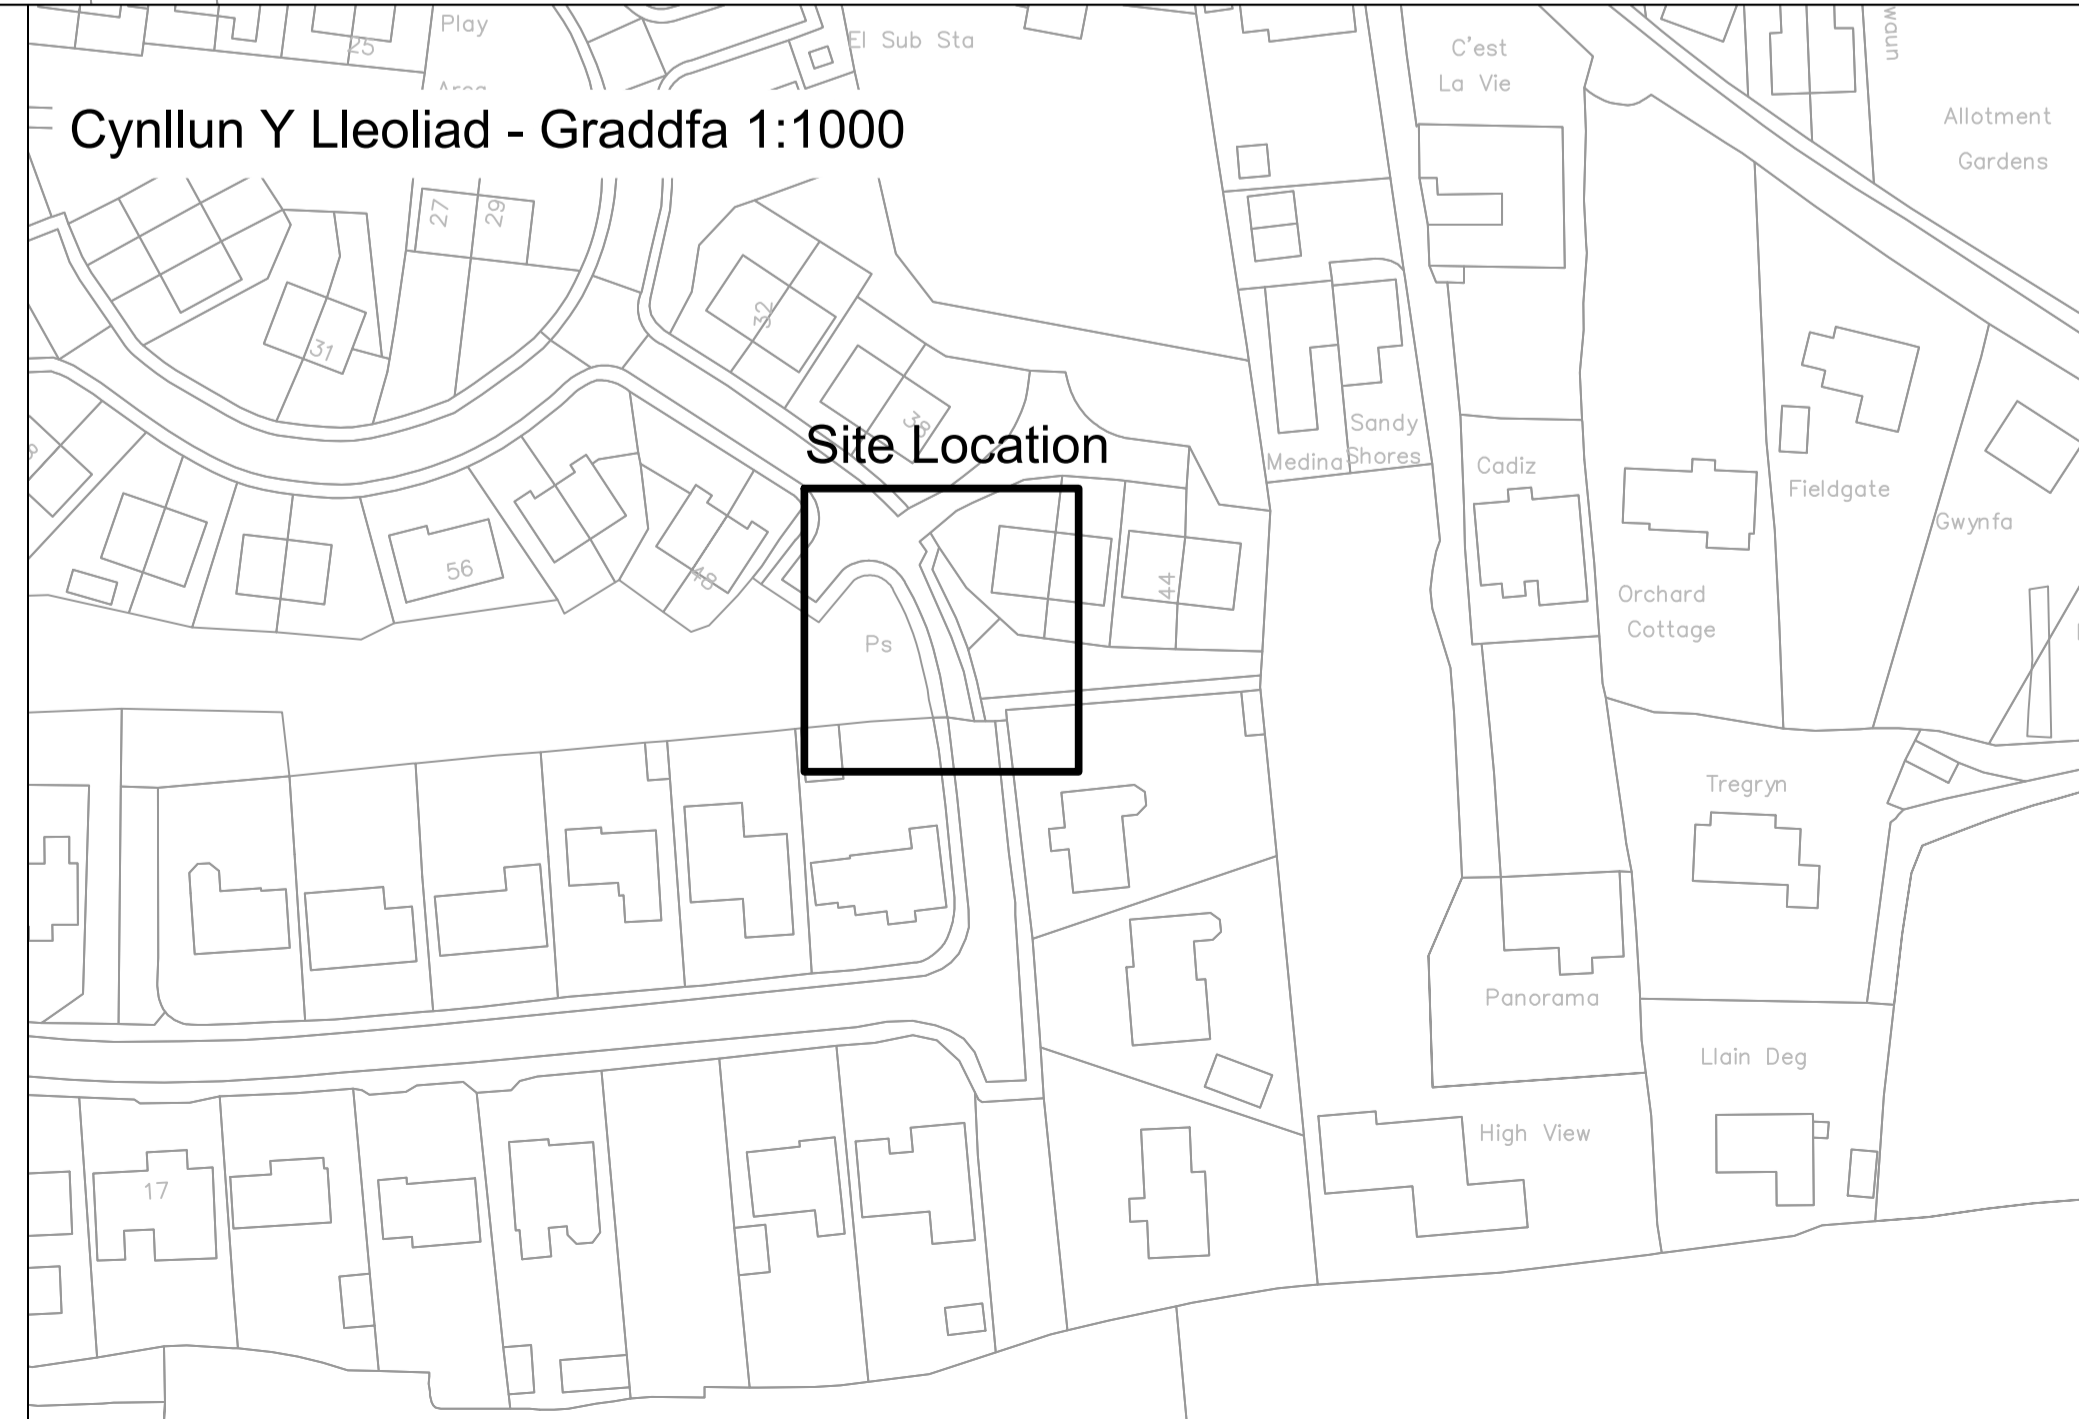

EXTRACT FROM ORDNANCE SURVEY SM9636

© Crown Copyright and database rights 2015 Ordnance Survey 100033444. This document contains information which is Crown Copyright and is reproduced here by permission of the Controller of Her Majesty's Stationery Office. All rights reserved. No part of this publication may be reproduced, stored in a retrieval system or transmitted in any form or by any means, electronic, mechanical, photocopying, recording, or otherwise, without the prior written permission of the Controller of Her Majesty's Stationery Office.

REV	DESCRIPTION	BY	DATE

PEMBROKESHIRE COUNTY COUNCIL
CYNGOR SIR PENFRO

Cyngor Sir Penfro, Neuadd y Sir, HWLFFORDD, Sir Benfro. SA61 1TP
Pembrokeshire County Council, County Hall, HAVERFORDWEST, Pembrokeshire. SA61 1TP

Ffôn: 01437 764551
Tel: 01437 764551
www.pembrokeshire.gov.uk

PROJECT TITLE
BLAENORIAETH BYSIAU PENWALLIS

DRAWING TITLE
HEOL CARADOG OPSIWN 2 GÂT FYSIAU

SCALE	AS SHOWN	BY	DATE
AS SHOWN	AS SHOWN	AS SHOWN	09/24

PROJECT PHASE: FEASIBILITY
DRAWING No: CA18037 F202